

## DANPAL FACADE SYSTEM NAME SYSTEM

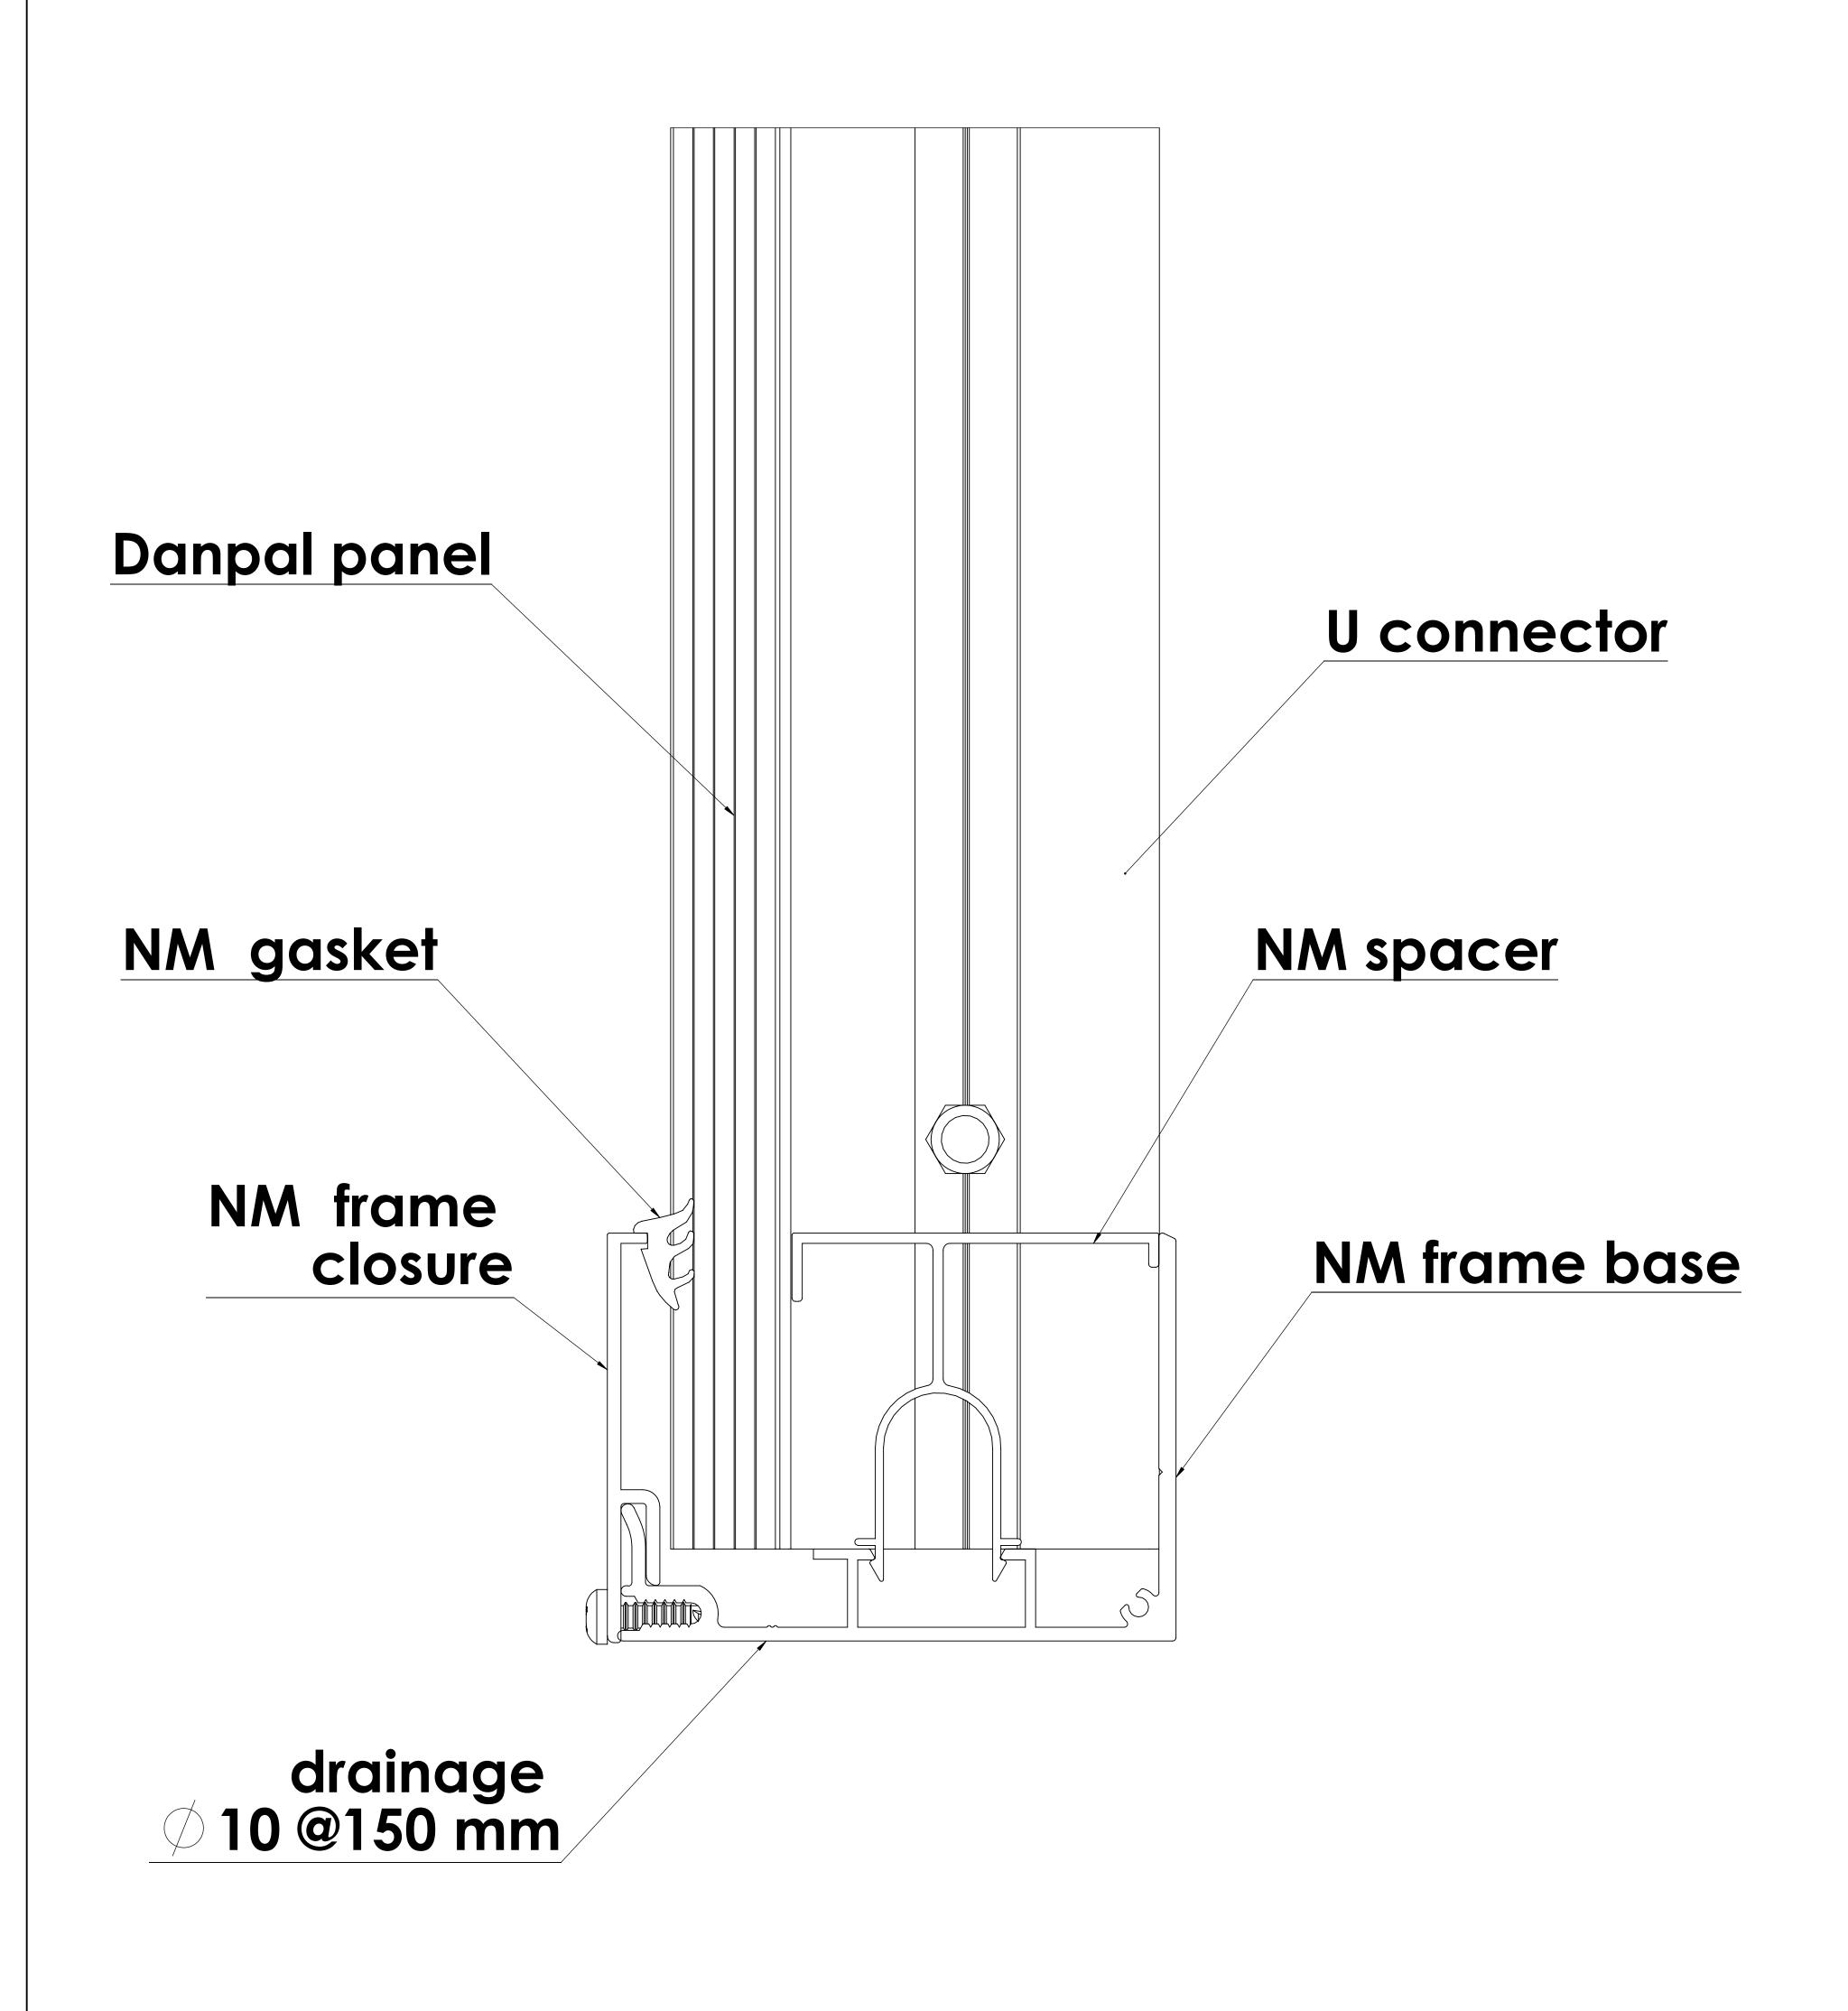

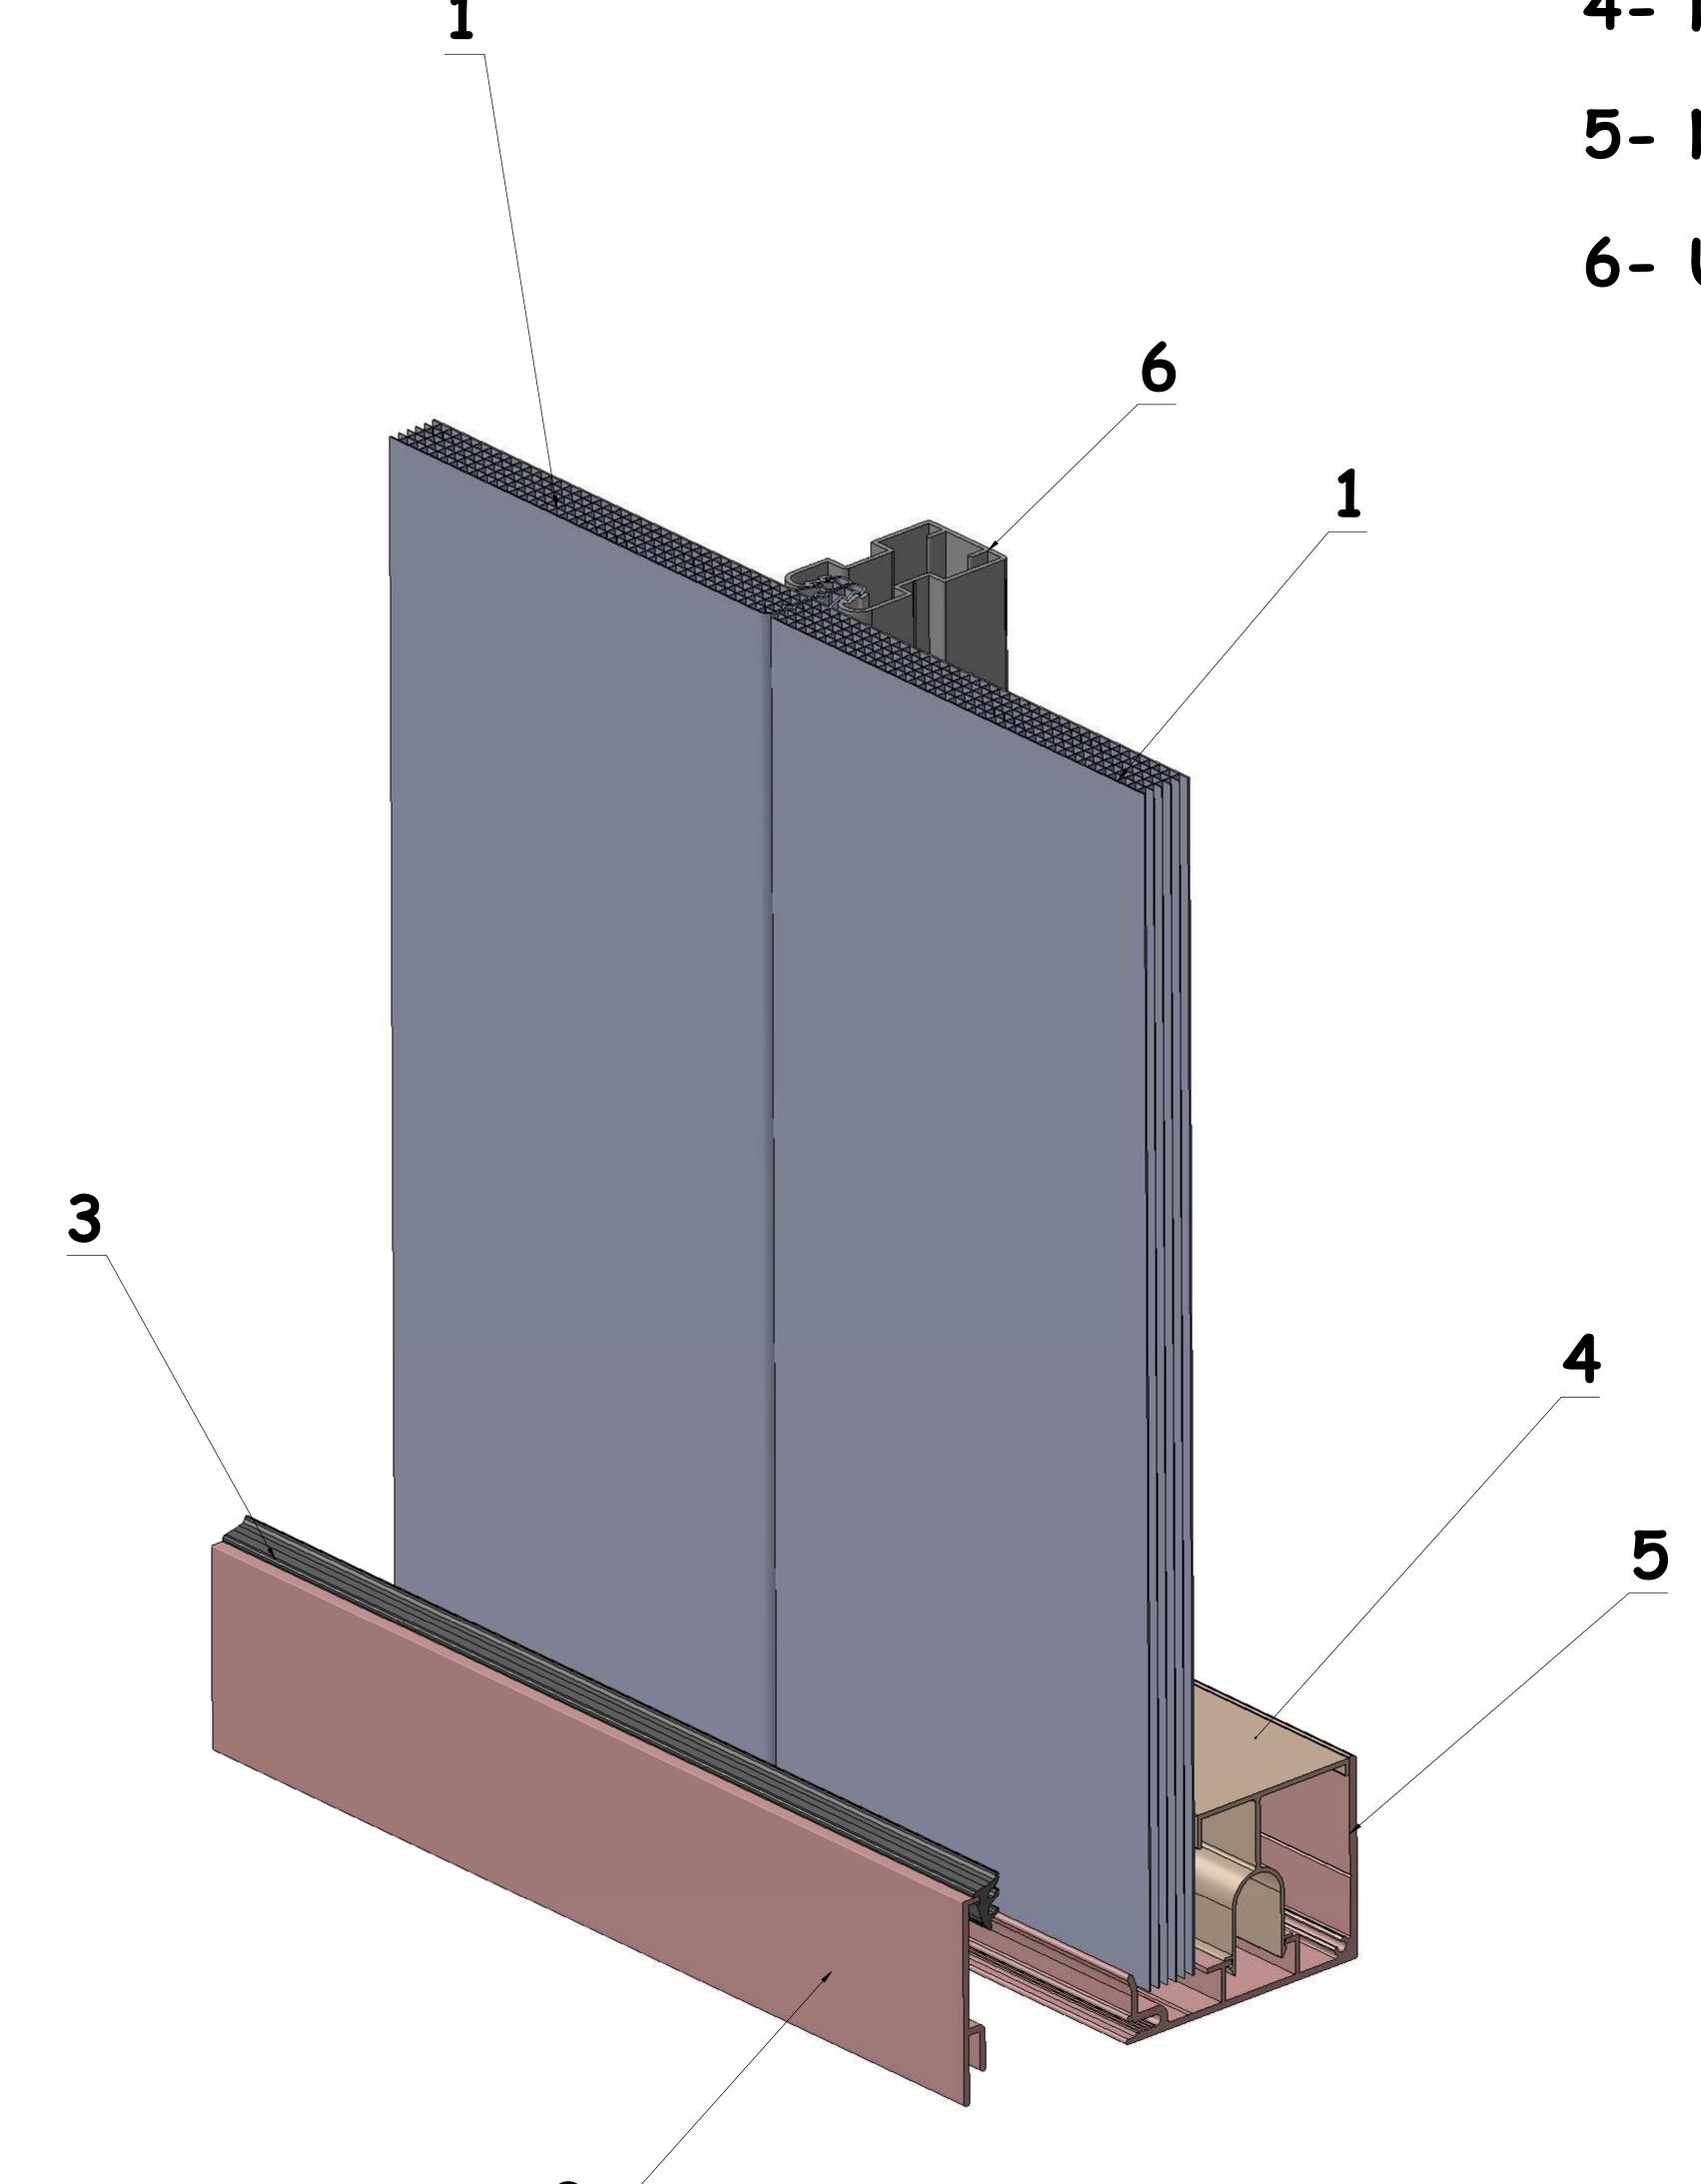

1 - DanPal panel

2- NM Frame closure

3- NM gasket

4- NM spacer

5- NM frame base

6- U connector

